

REVETMENT PHOTOS




PICTURE 1




PICTURE 2

PICTURES 1 AND 2 ARE INTENDED TO VISUALLY SHOW THE ROCK PLACEMENT FOR THE ACCESS PATHWAY


REVETMENT SECTION (TYPICAL)

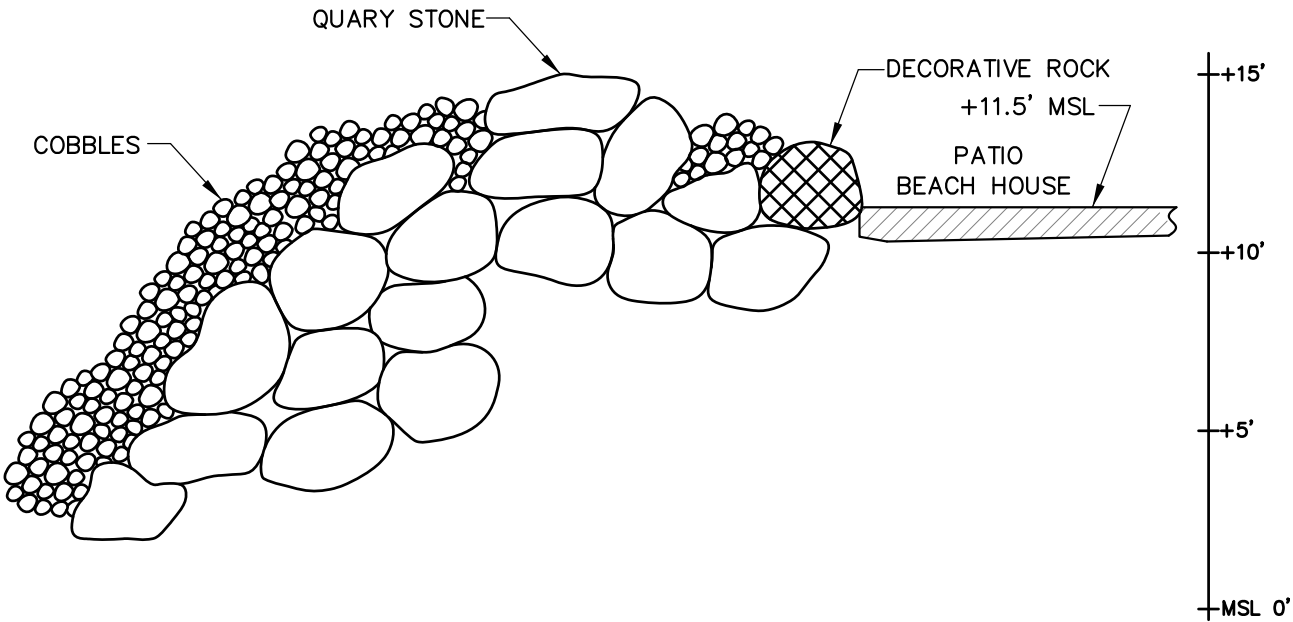

SECTION A' - A

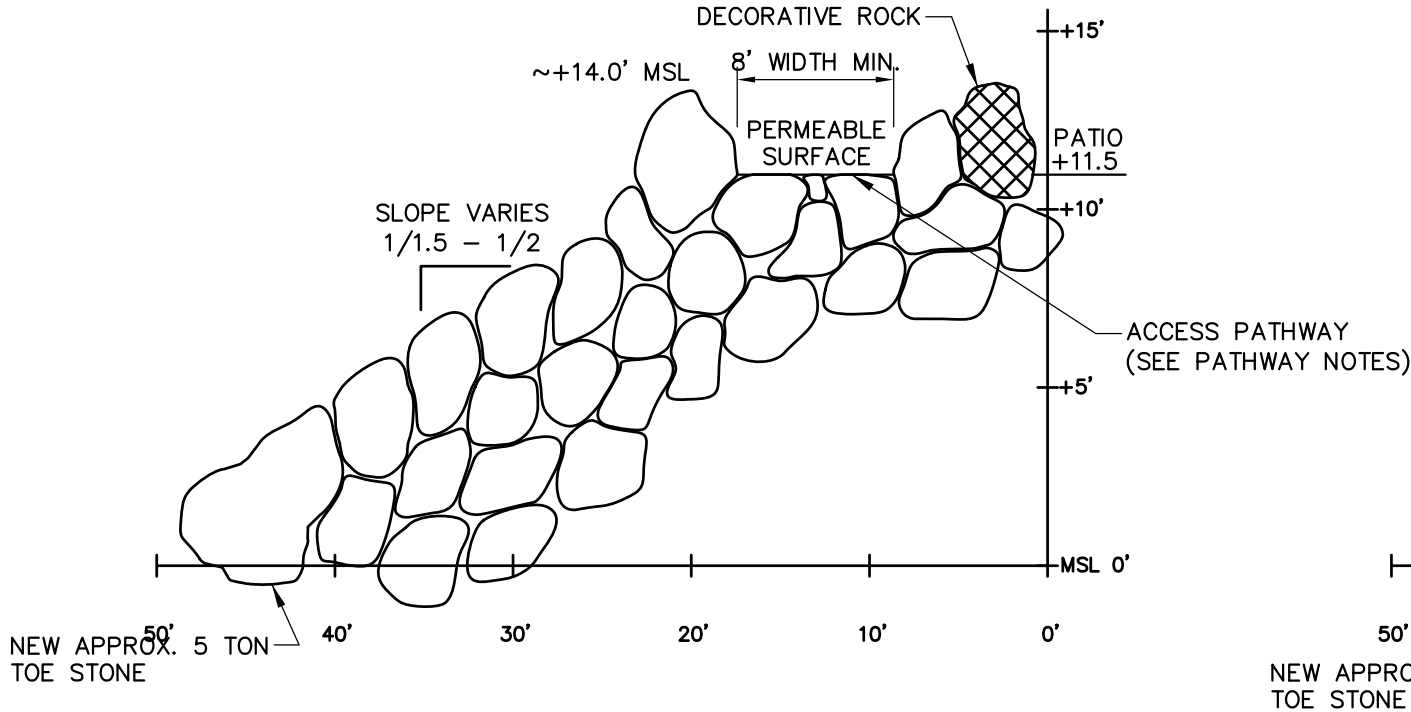

SECTION B' - B

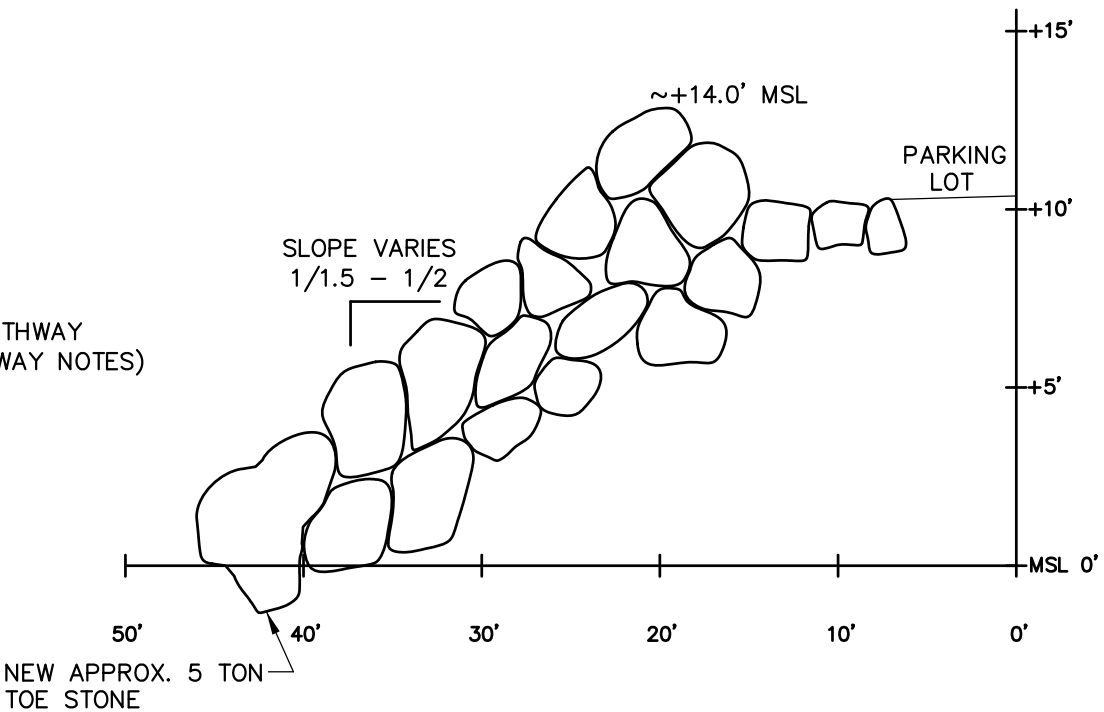

HORIZONTAL SCALE IS APPROXIMATE

REVISIONS	BY

DRAFTING BY:
SCHMAHL CONSULTING
DAVE SCHMAHL
(760)414-3978

TITLE: **Revetment Repairs and Public Access Construction The Beach House Restaurant**
CLIENT:

DRAWN
CHECKED
DATE
SCALE
JOB NO.
SHEET
53
3 SHEETS